


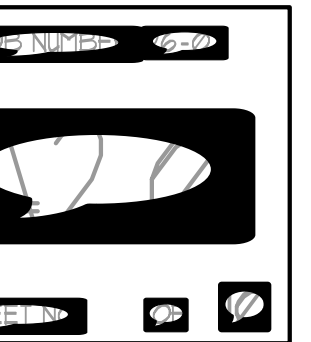
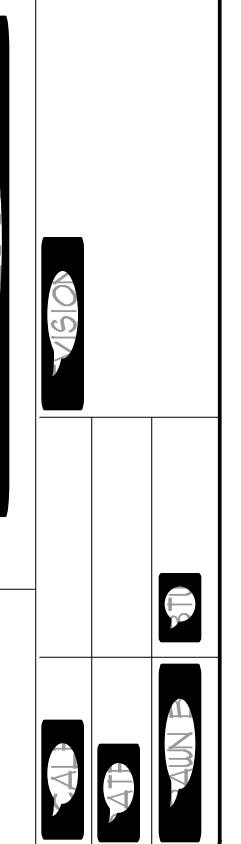


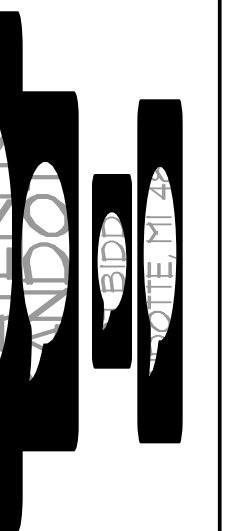


2ND FLOOR PLAN

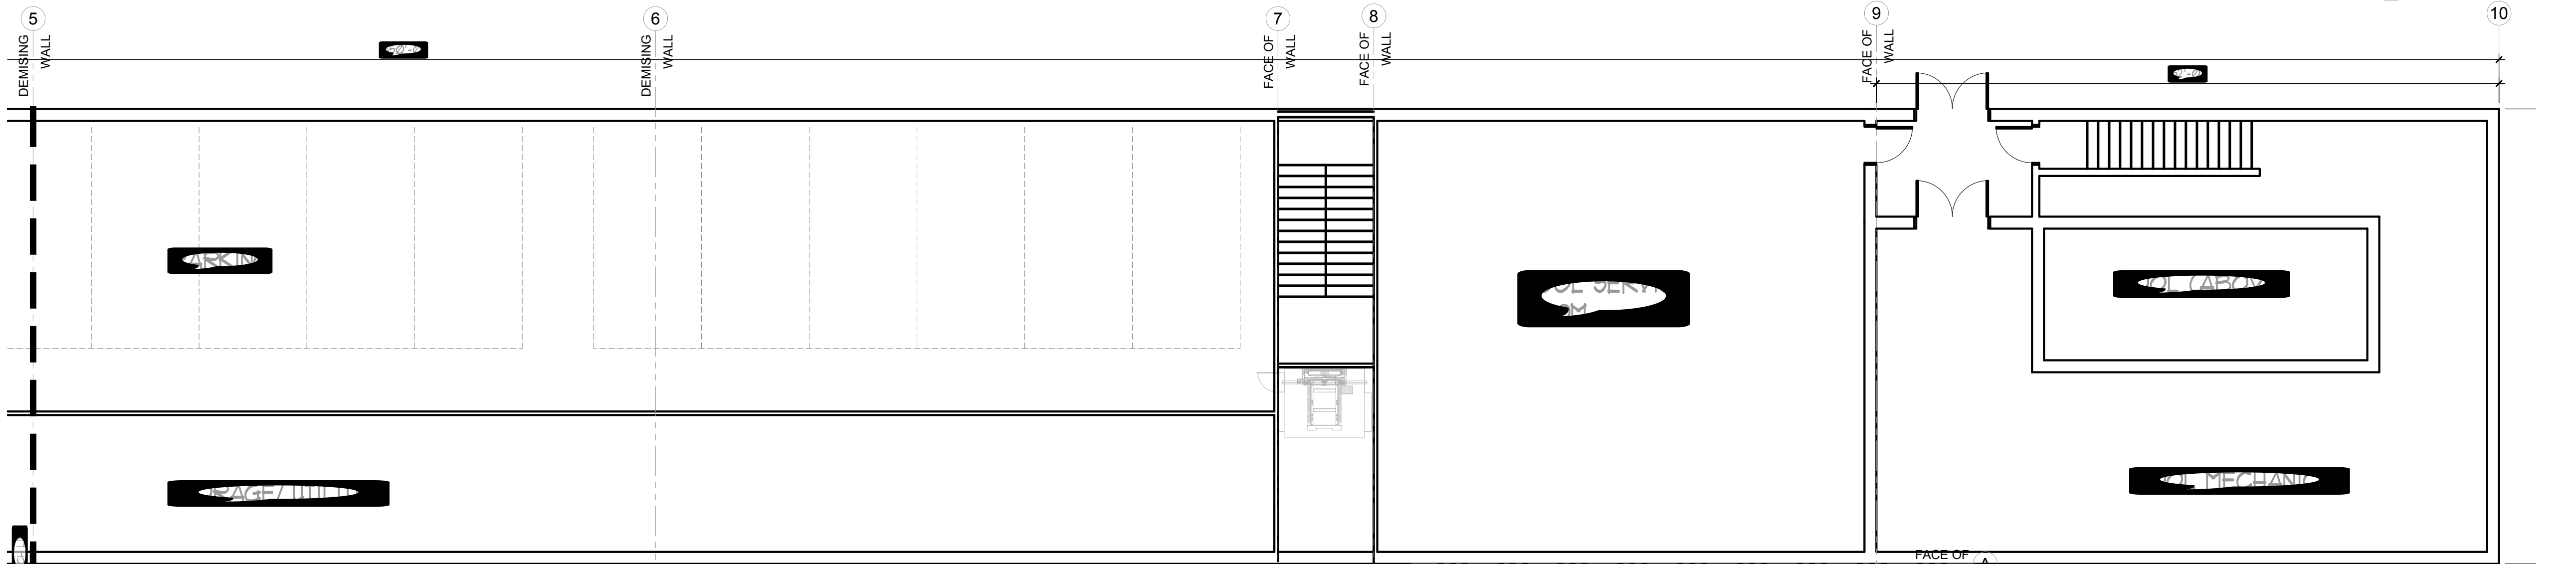


1ST FLOOR PLAN

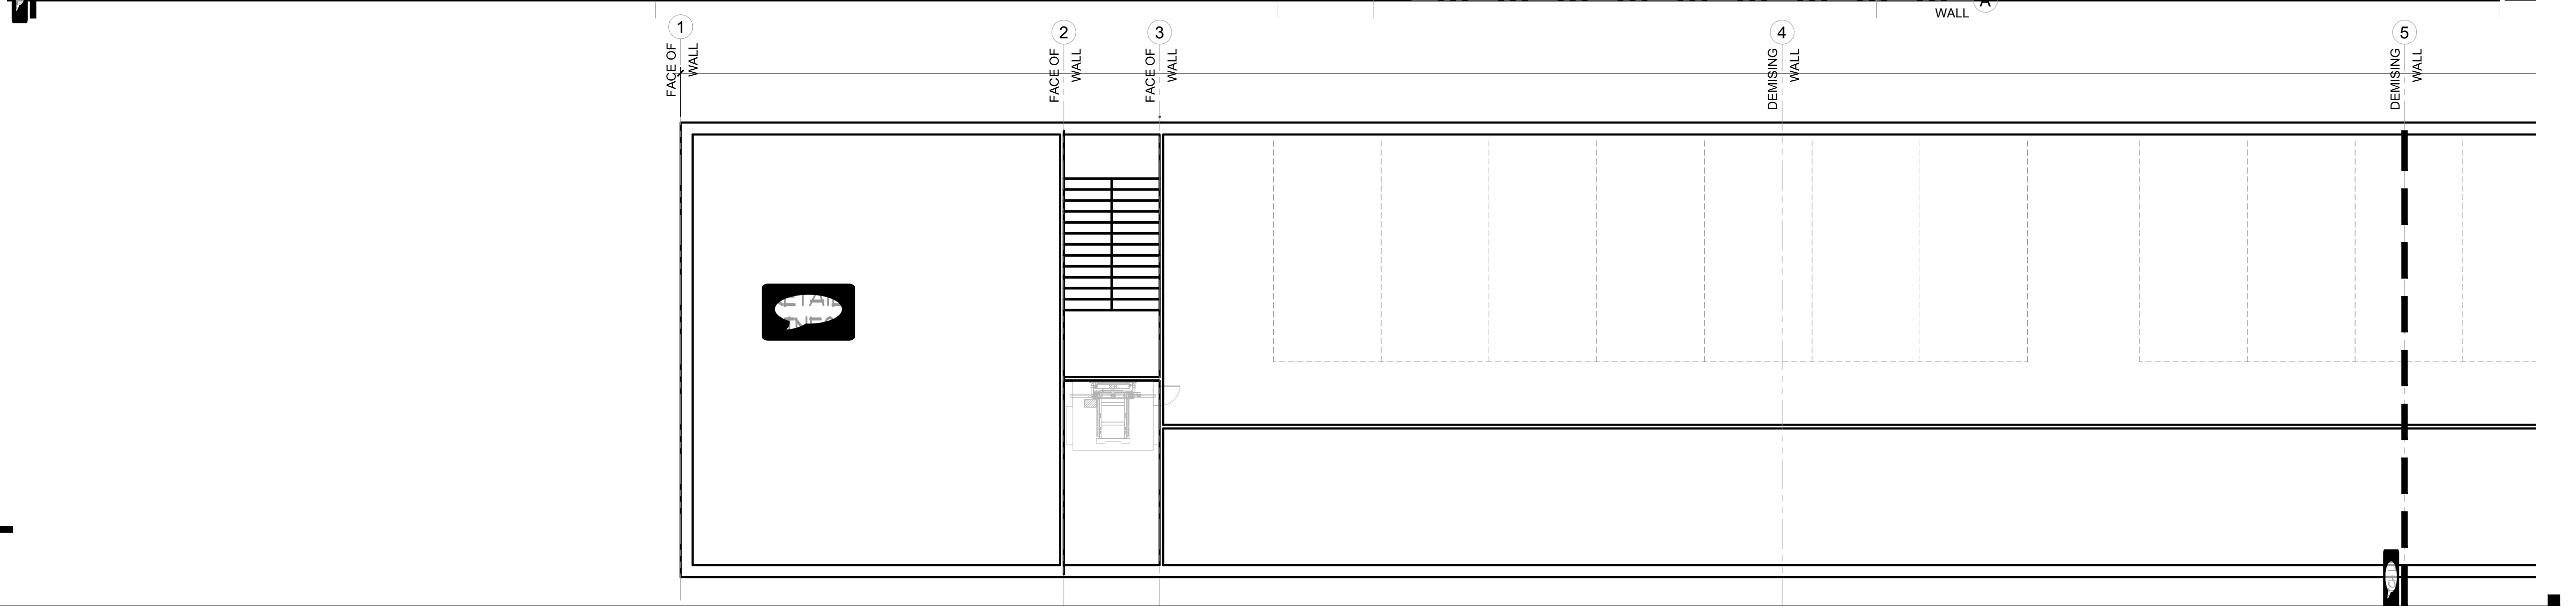

FFE = 31'-0"
4TH FLOOR PLAN

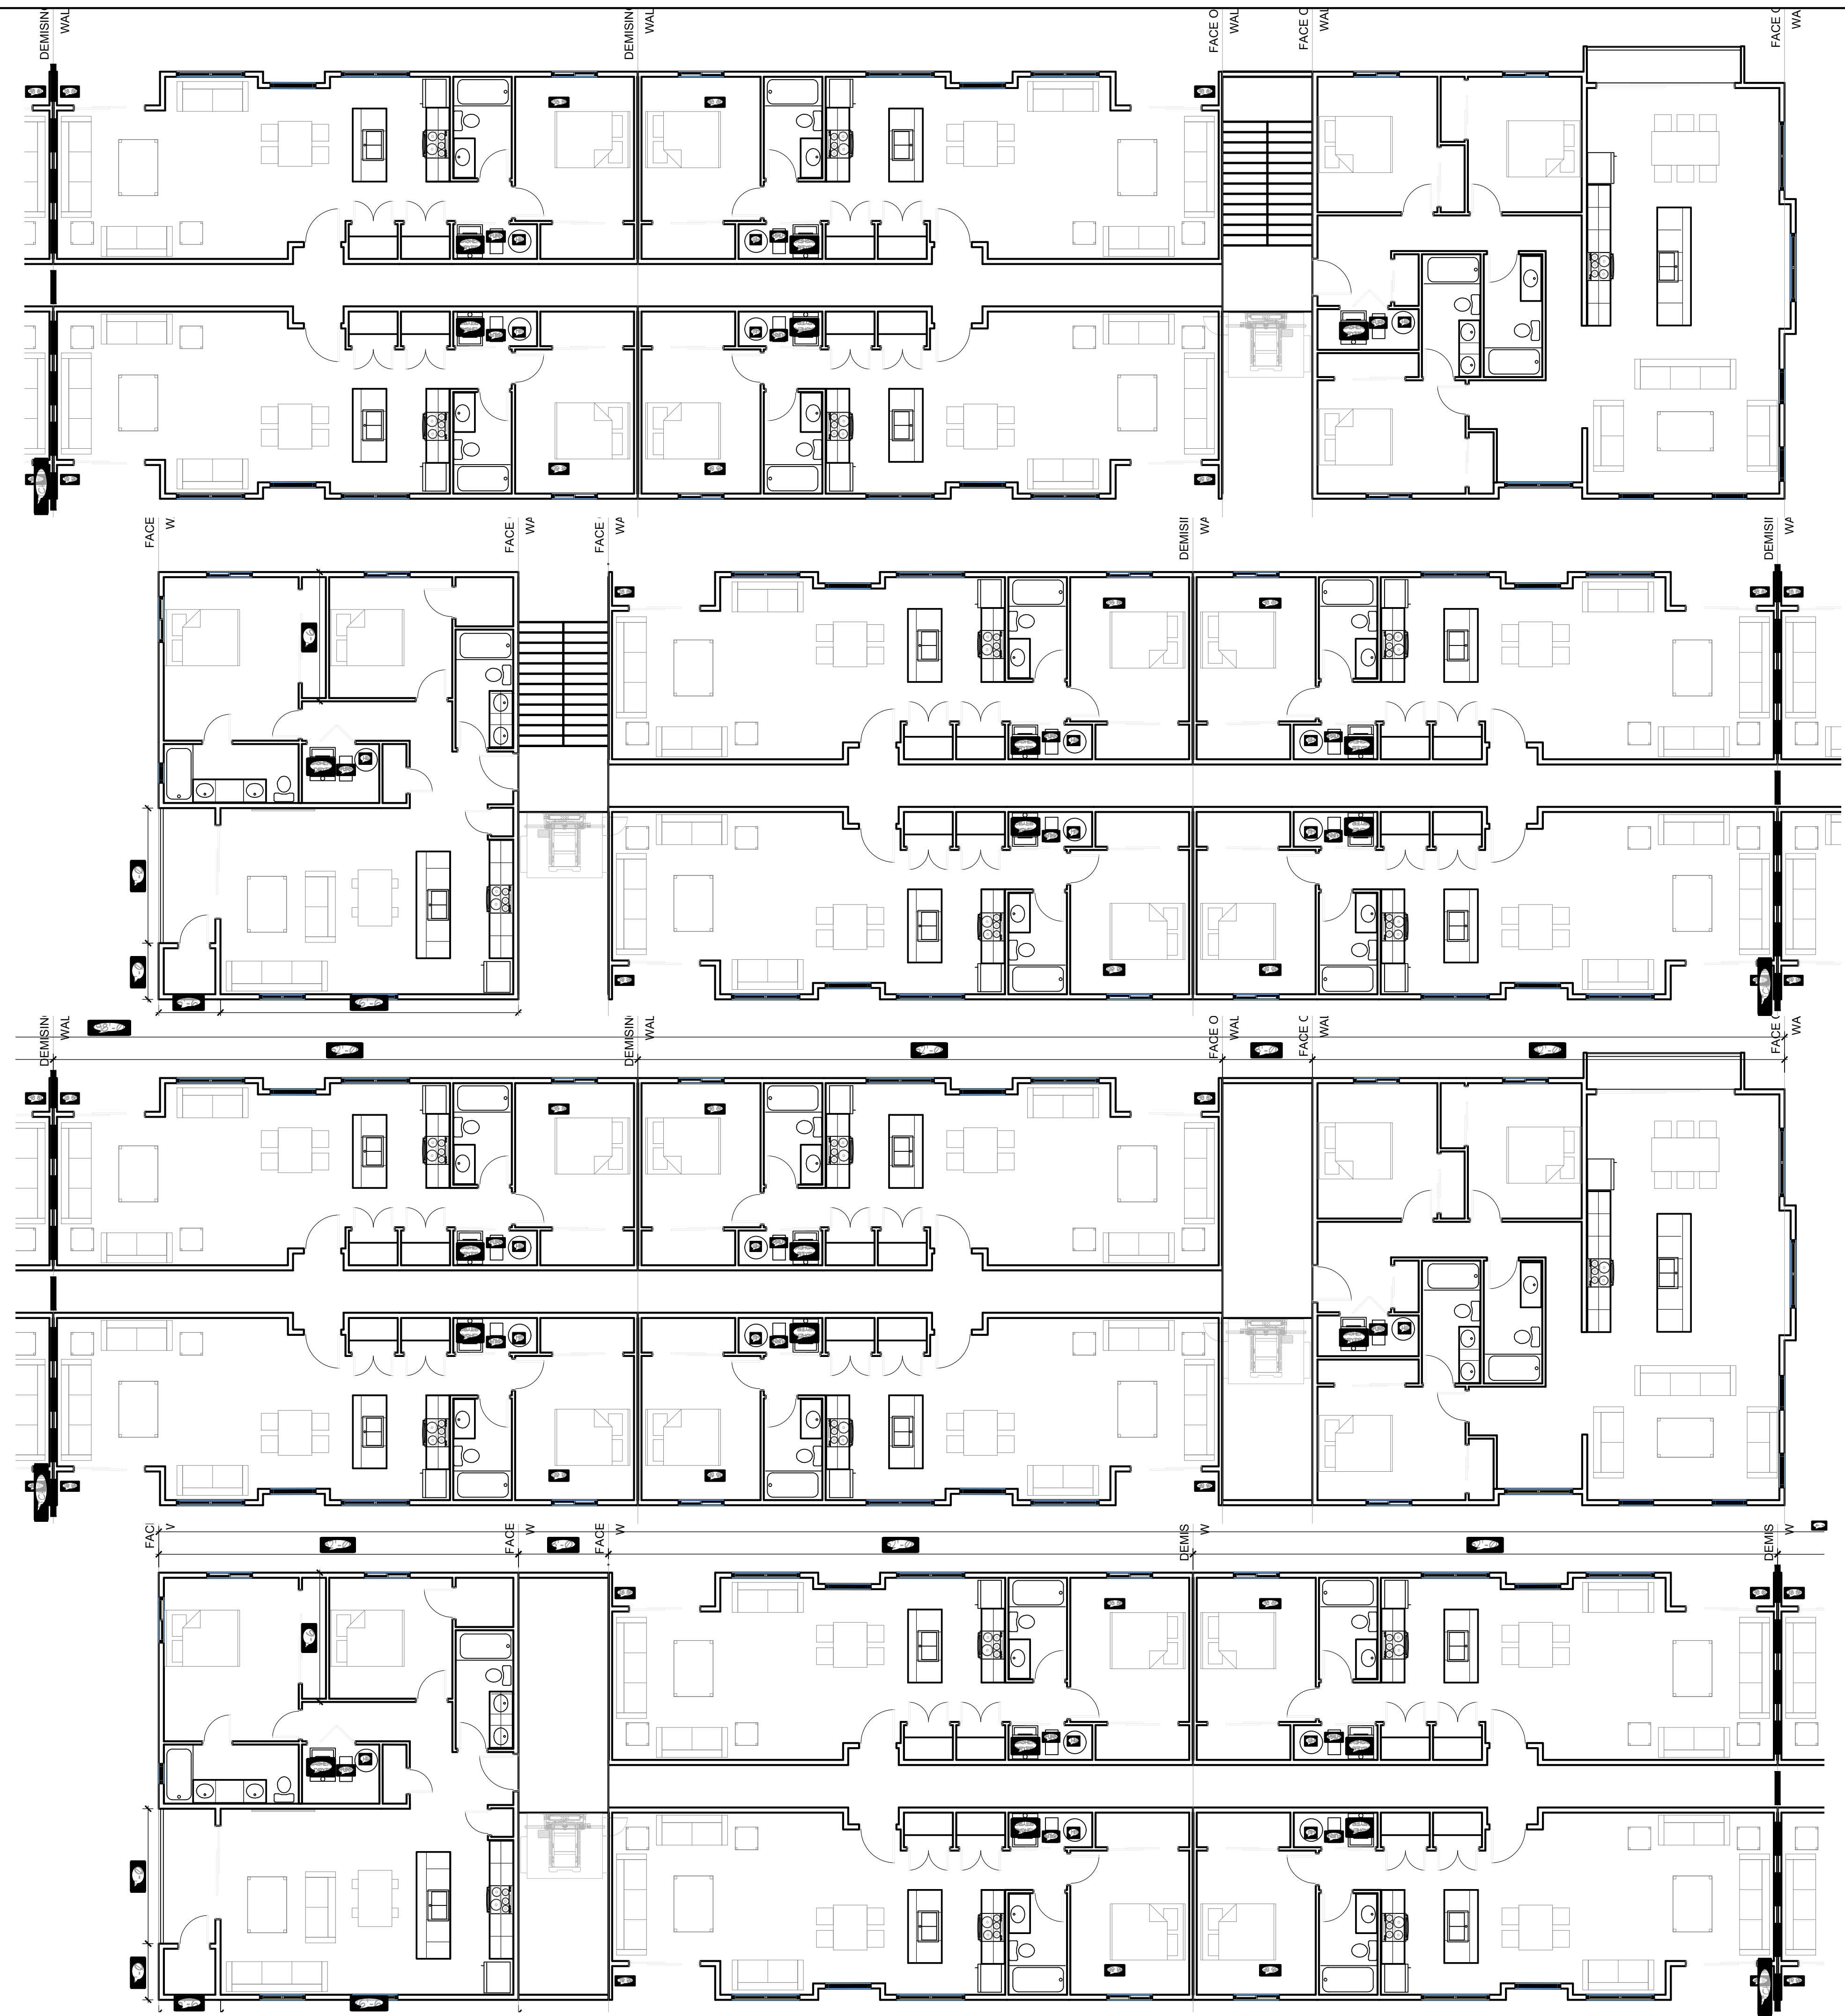

FFE = 22'-0"
3RD FLOOR PLAN

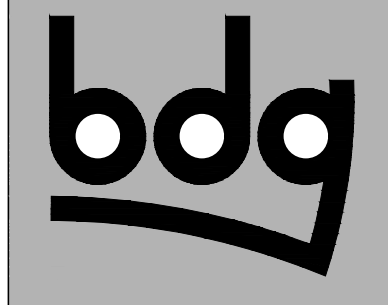

badrak design group, inc.

